


比例 1:5000
N
W
S

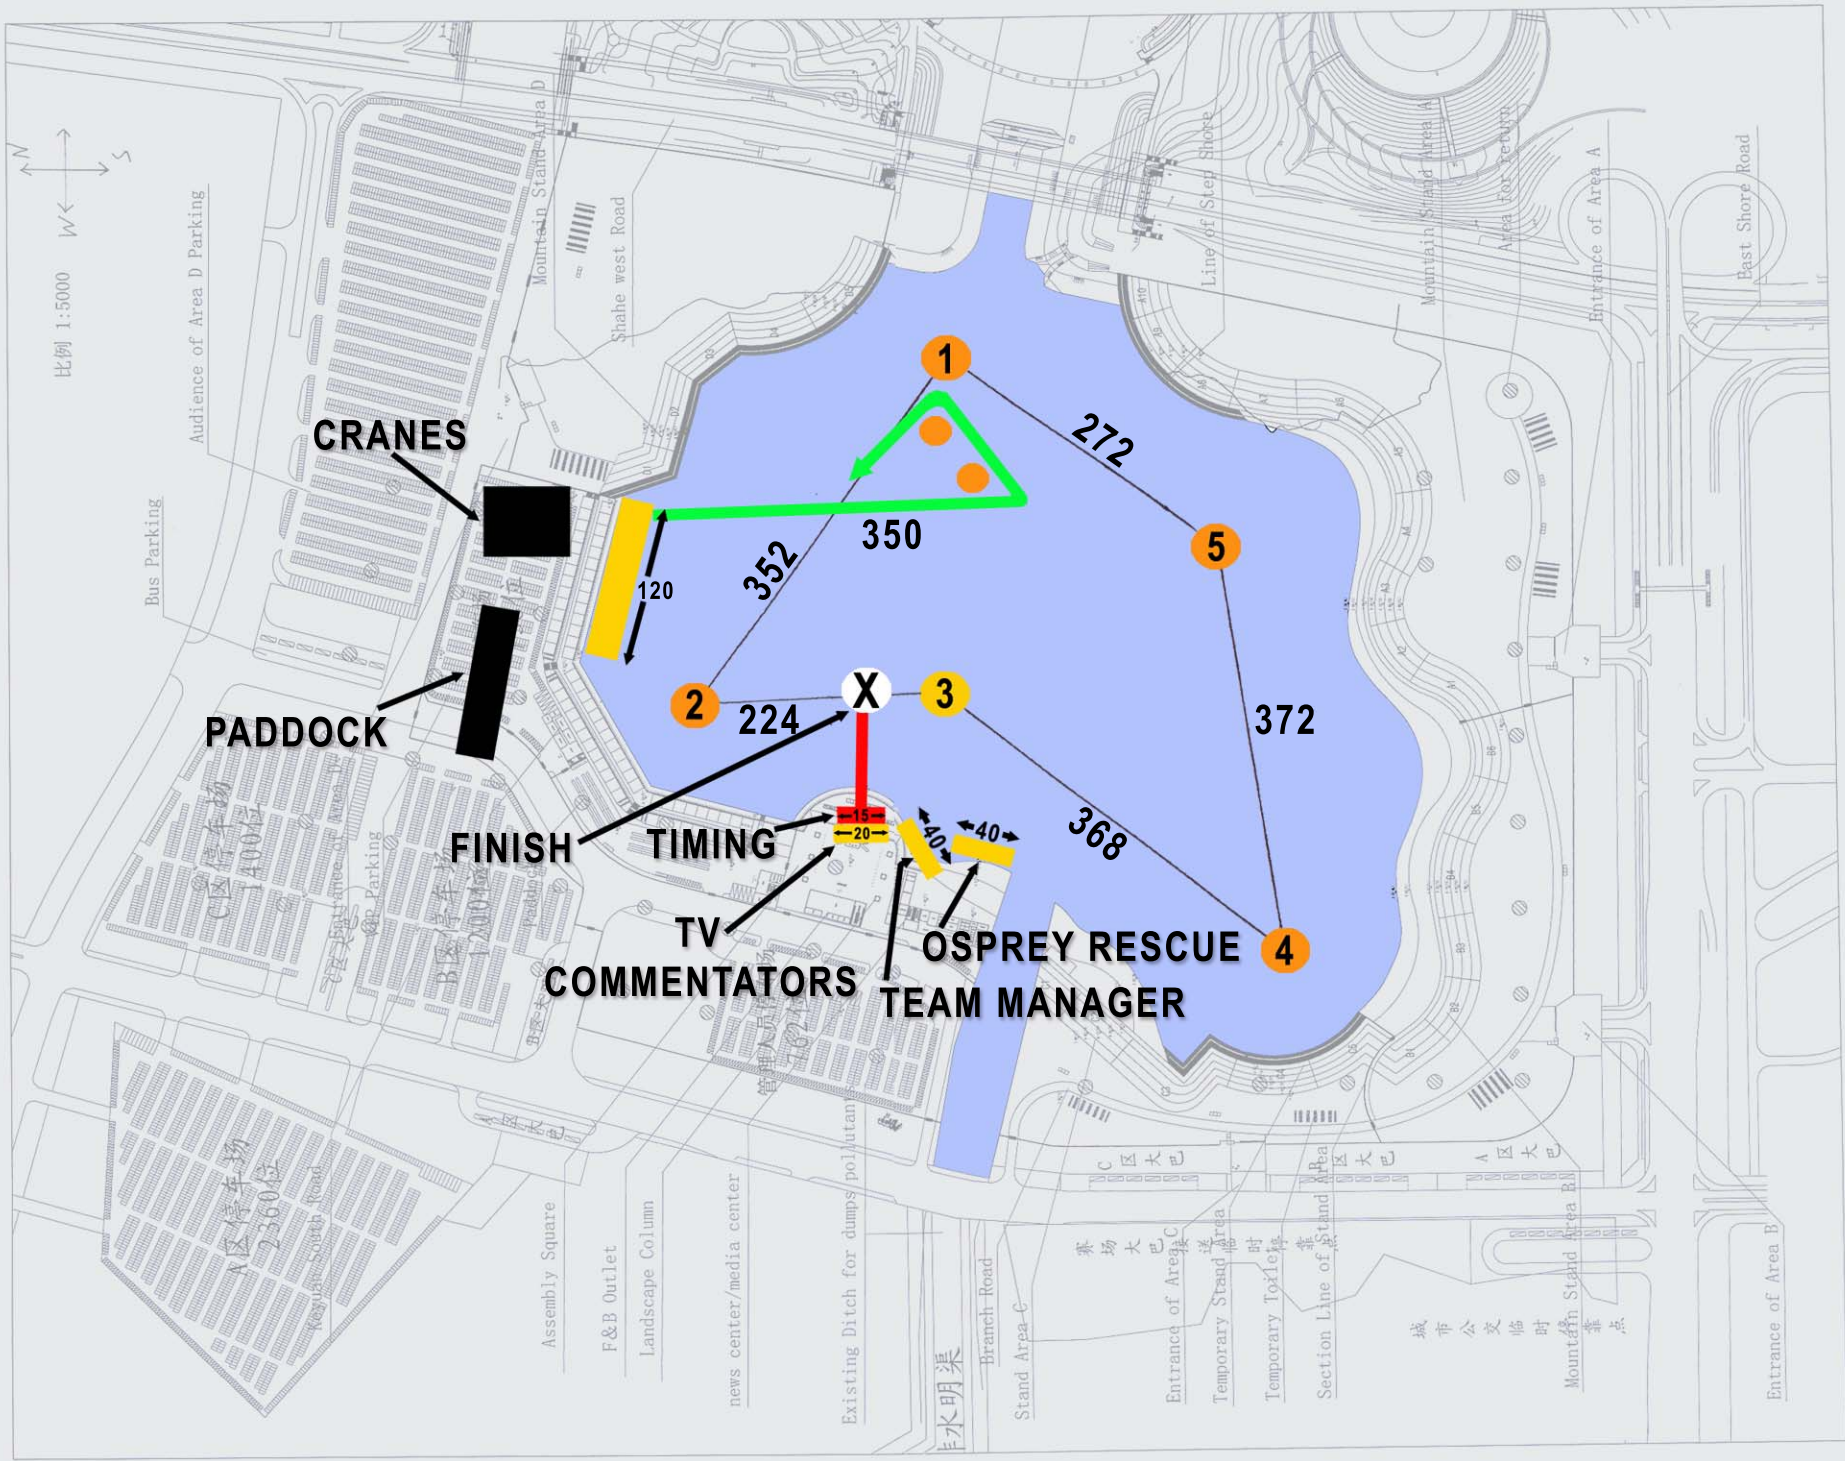

CRANES

PADDOCK

FINISH

TIMING

TV COMMENTATORS

OSPREY RESCUE TEAM MANAGER

1

2

3

5

4

352

350

272

372

368

120

20

40

40

Audience of Area D Parking

Bus Parking

Shabe west Road

Assembly Square

F&B Outlet

Landscape Column

news center/media center

Existing Ditch for dumps pollutant

三水明渠

Branch road

Stand Area-C

赛场大巴

Entrance of Area C

Temporary Stand Area

临时厕所

Section Line of Stand Area

城市公交临时停靠点

Mountain Stand Area A

Entrance of Area A

Past Shore Road

Entrance of Area B

Mountain Stand Area B